



人民路北、通欣路西地块面积勘测图

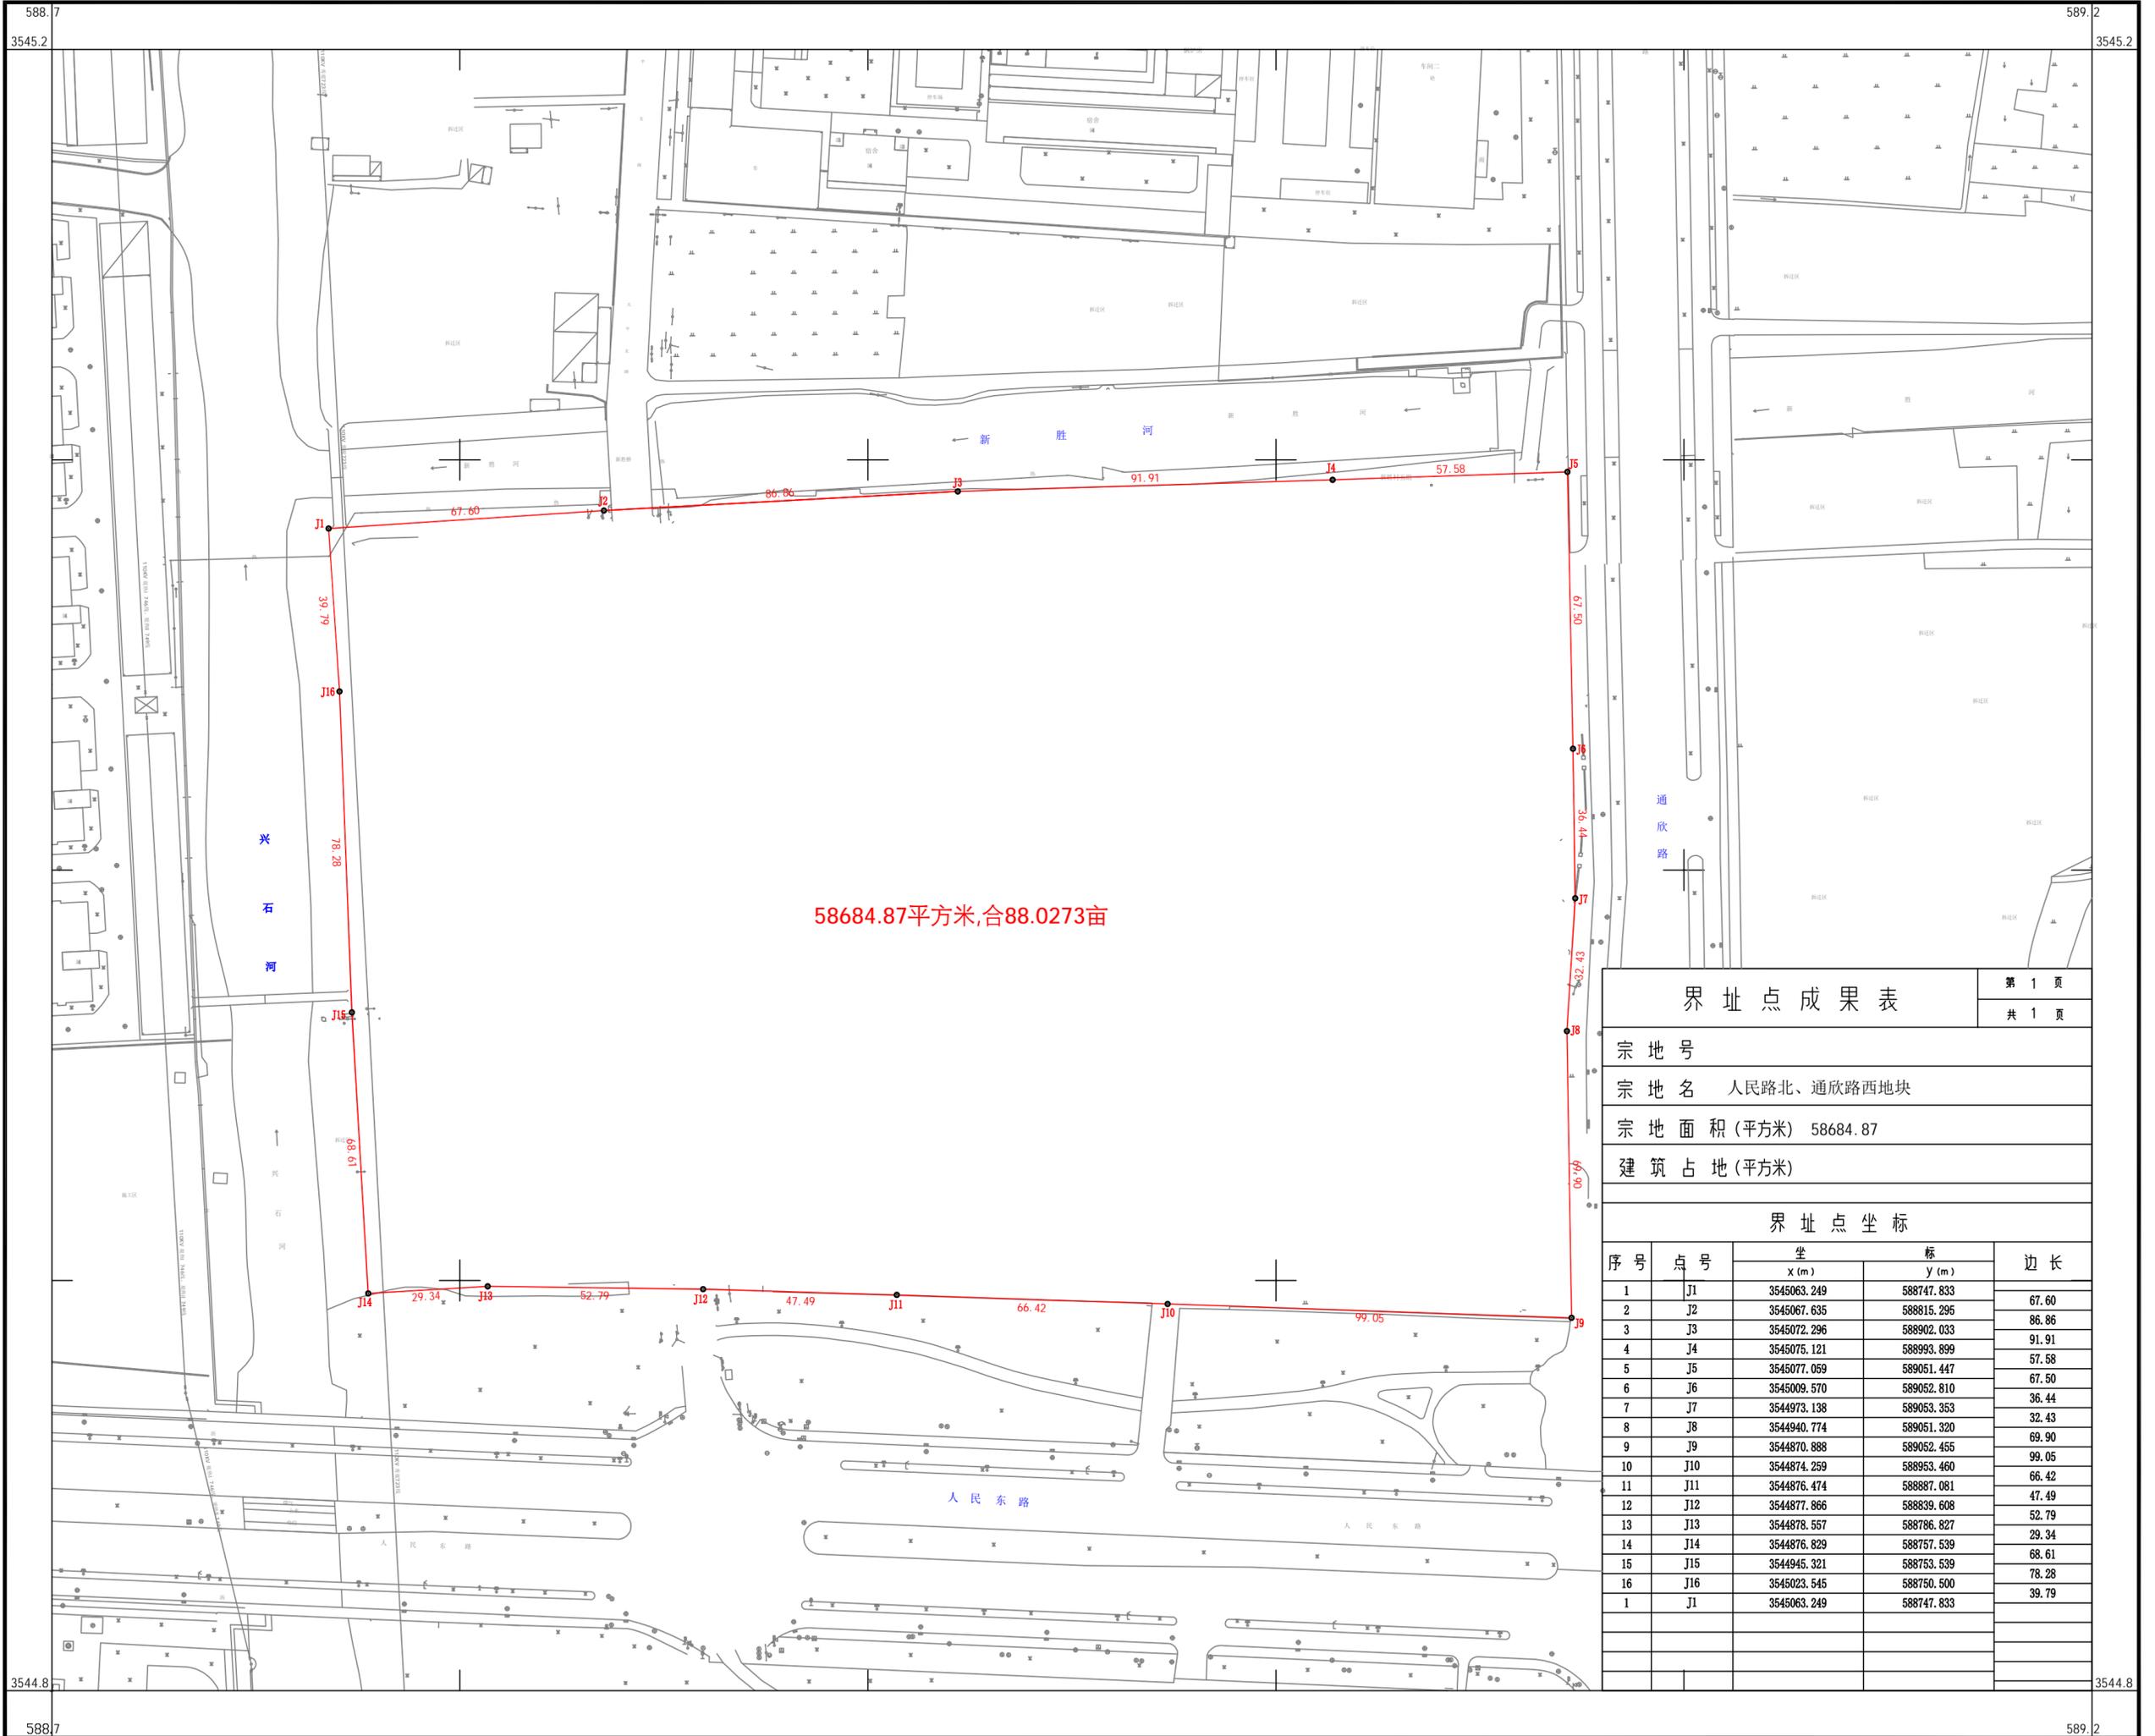

界址点成果表		第 1 页		
		共 1 页		
宗地号				
宗地名 人民路北、通欣路西地块				
宗地面积(平方米) 58684.87				
建筑占地(平方米)				
界址点坐标				
序号	点号	坐 标		边长
		x (m)	y (m)	
1	J1	3545063.249	588747.833	67.60
2	J2	3545067.635	588815.295	86.86
3	J3	3545072.296	588902.033	91.91
4	J4	3545075.121	588993.899	57.58
5	J5	3545077.059	589051.447	67.50
6	J6	3545009.570	589052.810	36.44
7	J7	3544973.138	589053.353	32.43
8	J8	3544940.774	589051.320	69.90
9	J9	3544870.888	589052.455	99.05
10	J10	3544874.259	588953.460	66.42
11	J11	3544876.474	588887.081	47.49
12	J12	3544877.866	588839.608	52.79
13	J13	3544878.557	588786.827	29.34
14	J14	3544876.829	588757.539	68.61
15	J15	3544945.321	588753.539	78.28
16	J16	3545023.545	588750.500	39.79
1	J1	3545063.249	588747.833	

南通市万博测绘咨询有限公司

CGCS2000坐标系
GB/20257.1-2017国家基本比例尺地形图图式1:
500 1:1000 1:2000地形图图式
2025年7月数字化制图

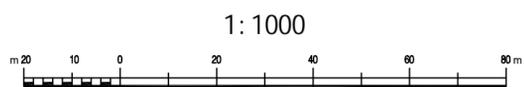

附注: